


PLANTING ZONES

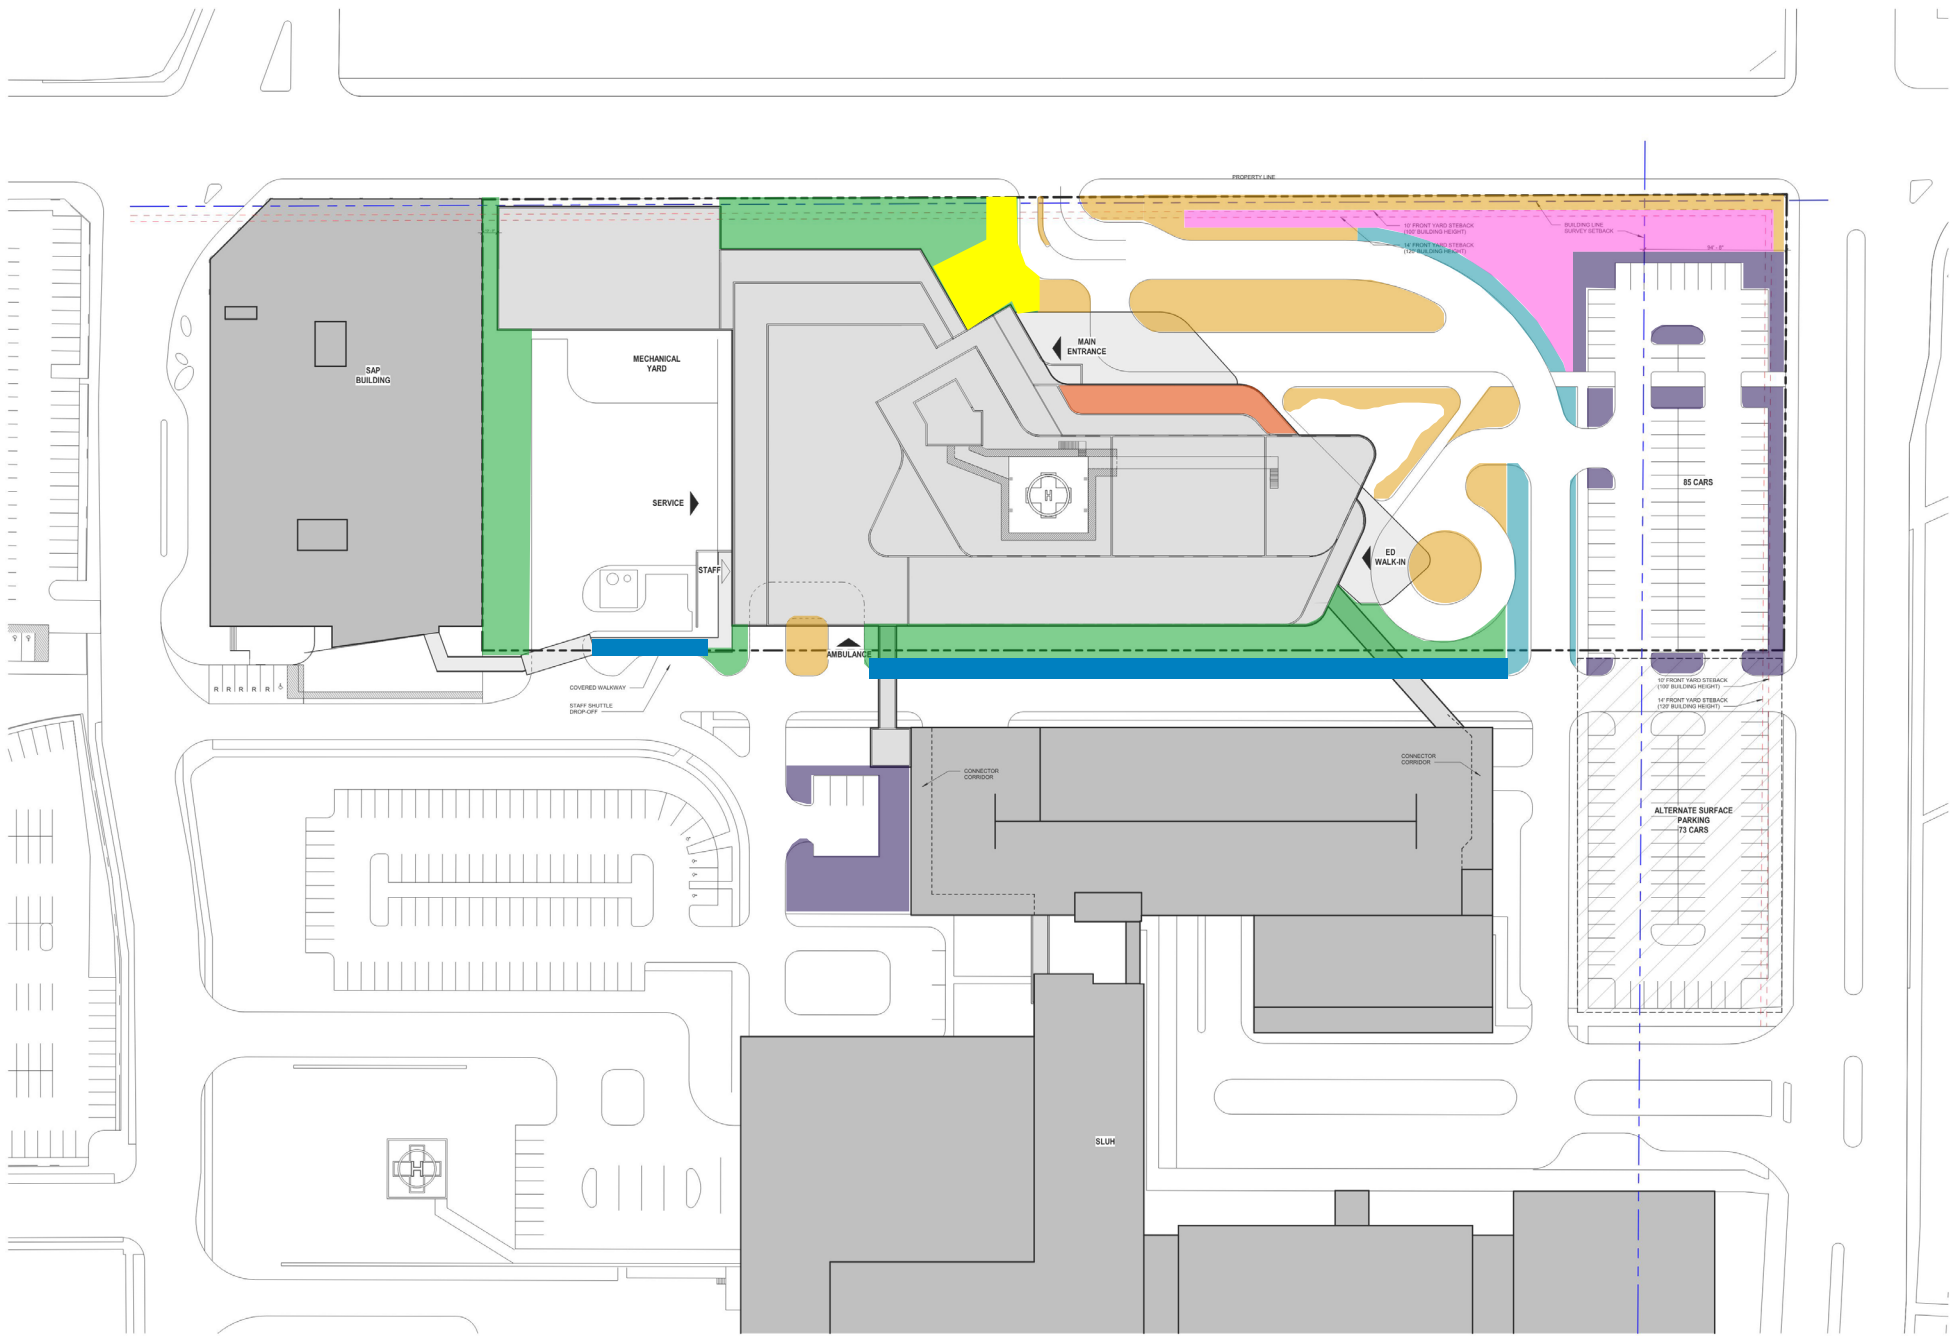

- Parking Lot:**
Medium to large deciduous shade trees with lifted canopies, low shrubs to define edges and direct circulation, low perennials to soften edges and provide texture and color.
- Foundation:**
Small trees with seasonal interest and texture, low massings of shrubs to fill large areas and provide a backdrop to colorful low-maintenance perennials.
- Level 3 Terrace:**
Shade-tolerant, low-maintenance trees, shrubs, and perennials to provide a buffer to the terrace edge and spatial definition to the active portions of the terrace.
- Arrival:**
Focal point areas with specimen trees rising from low-height shrub and perennials massings laid out in large swaths.
- Narrow Streetscapes:**
Deciduous trees with a narrow habit to define vehicular circulation and provide vertical rhythm through the site.
- Bioretention:**
Resilient native trees, shrubs and perennials that are suited for flood and drought - laid out in large swaths to provide functional biofiltration and percolation in the performative landscape.